
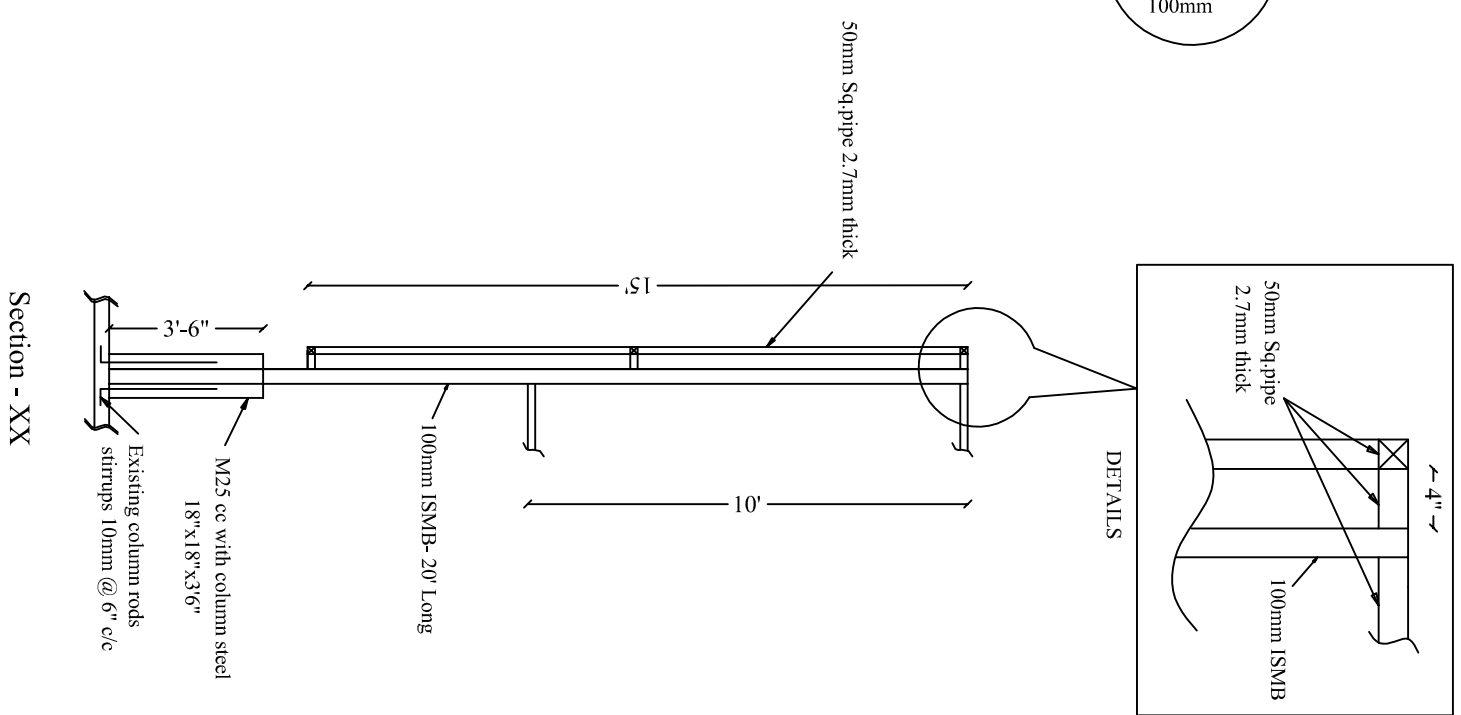


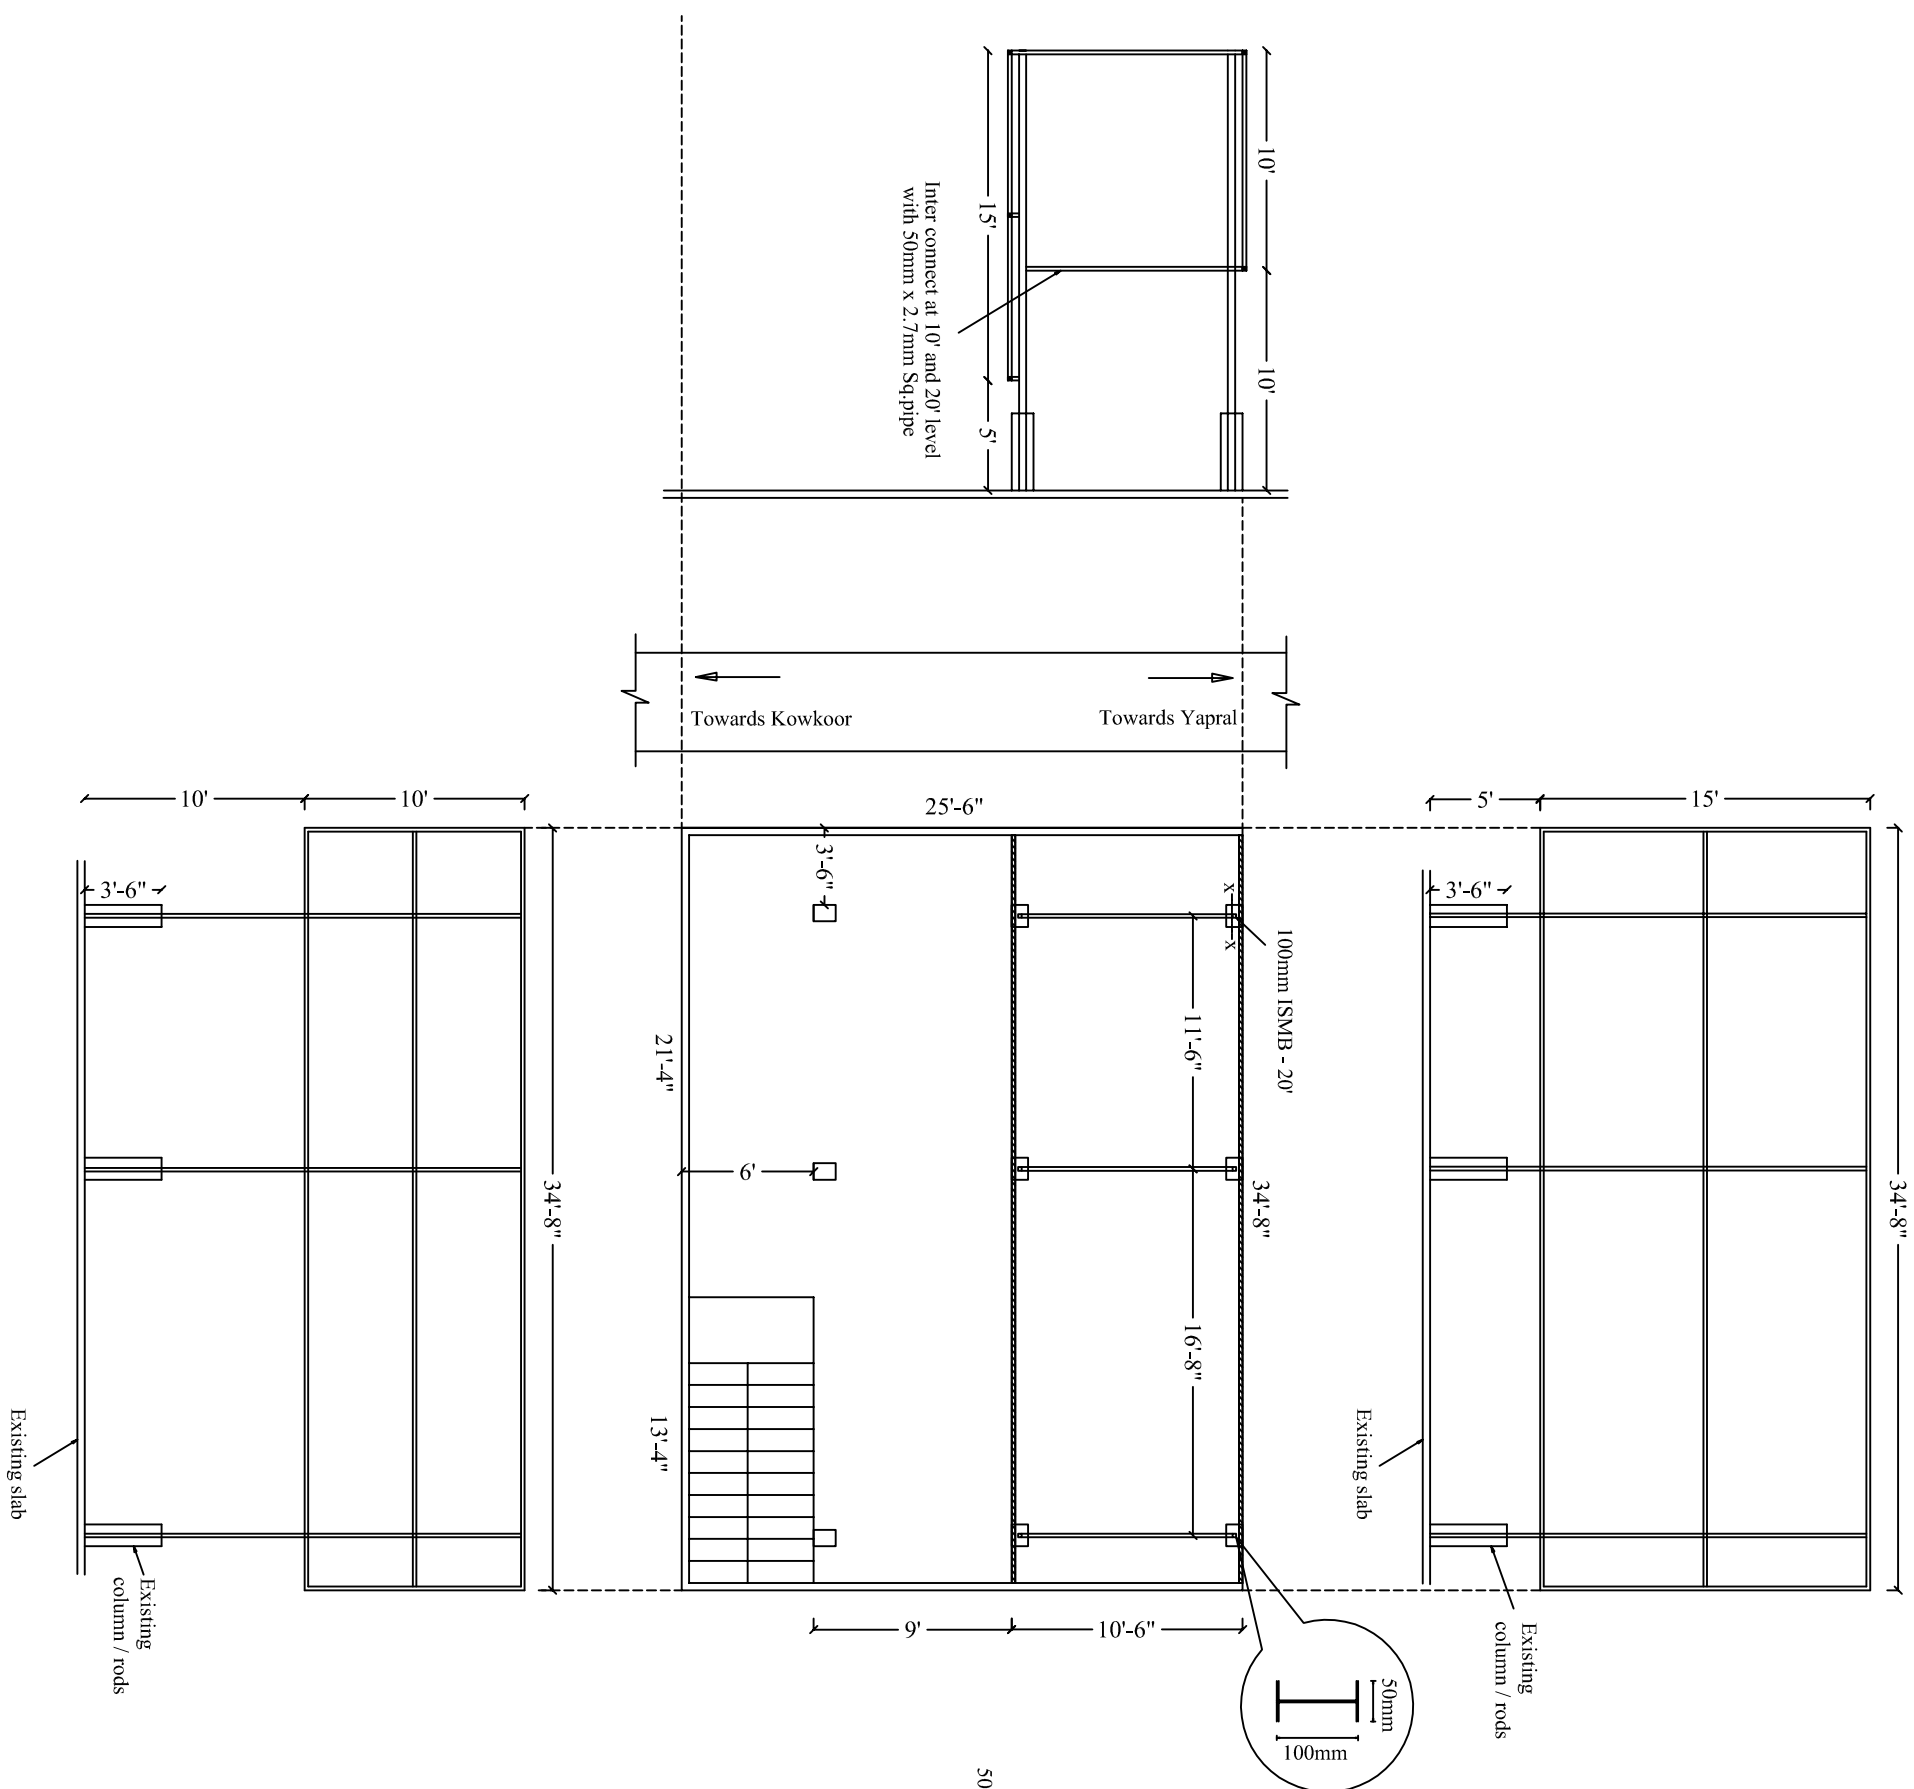

Description	Direction	 N	Owners & Developers :	Date :	12.08.21	Promoted by
			Modi Properties Pvt Ltd.	Prepared By :		Modi Properties Pvt. Ltd. Phone:+91-40-66335551
			Project Name & Phase :	Approved By :	Soham Modi	
				Scale :	N.T.S	